
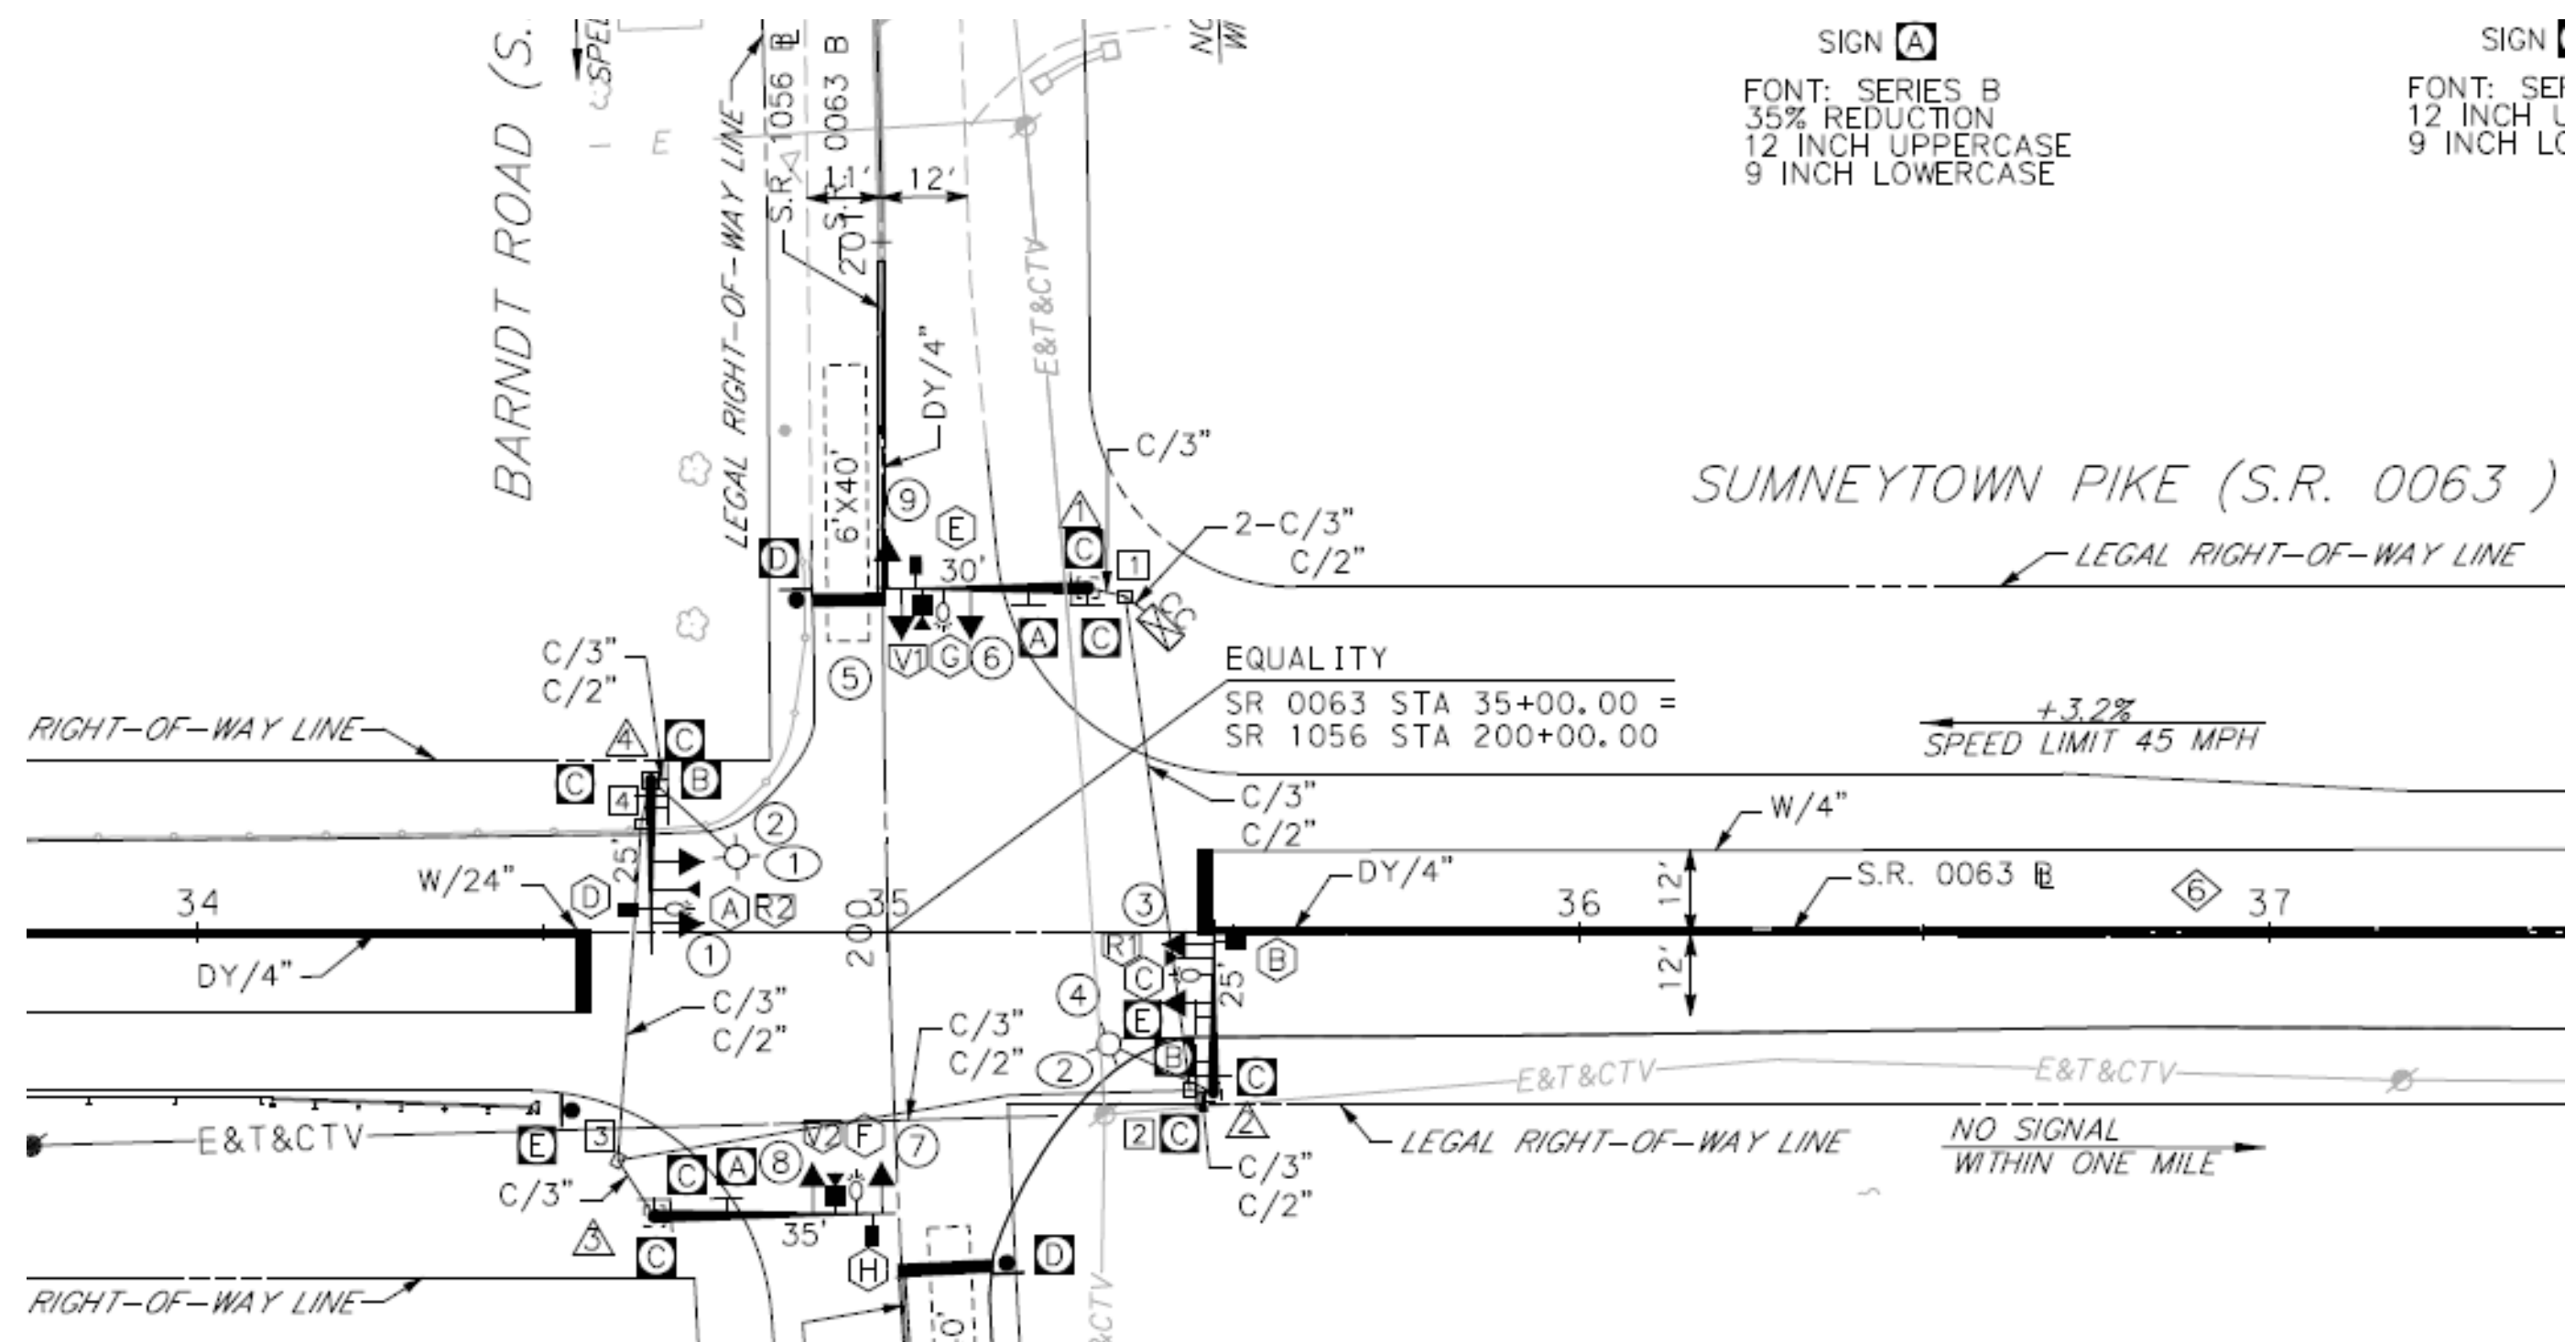


# BARNDT ROAD TRAFFIC SIGNAL

## New Traffic Signal

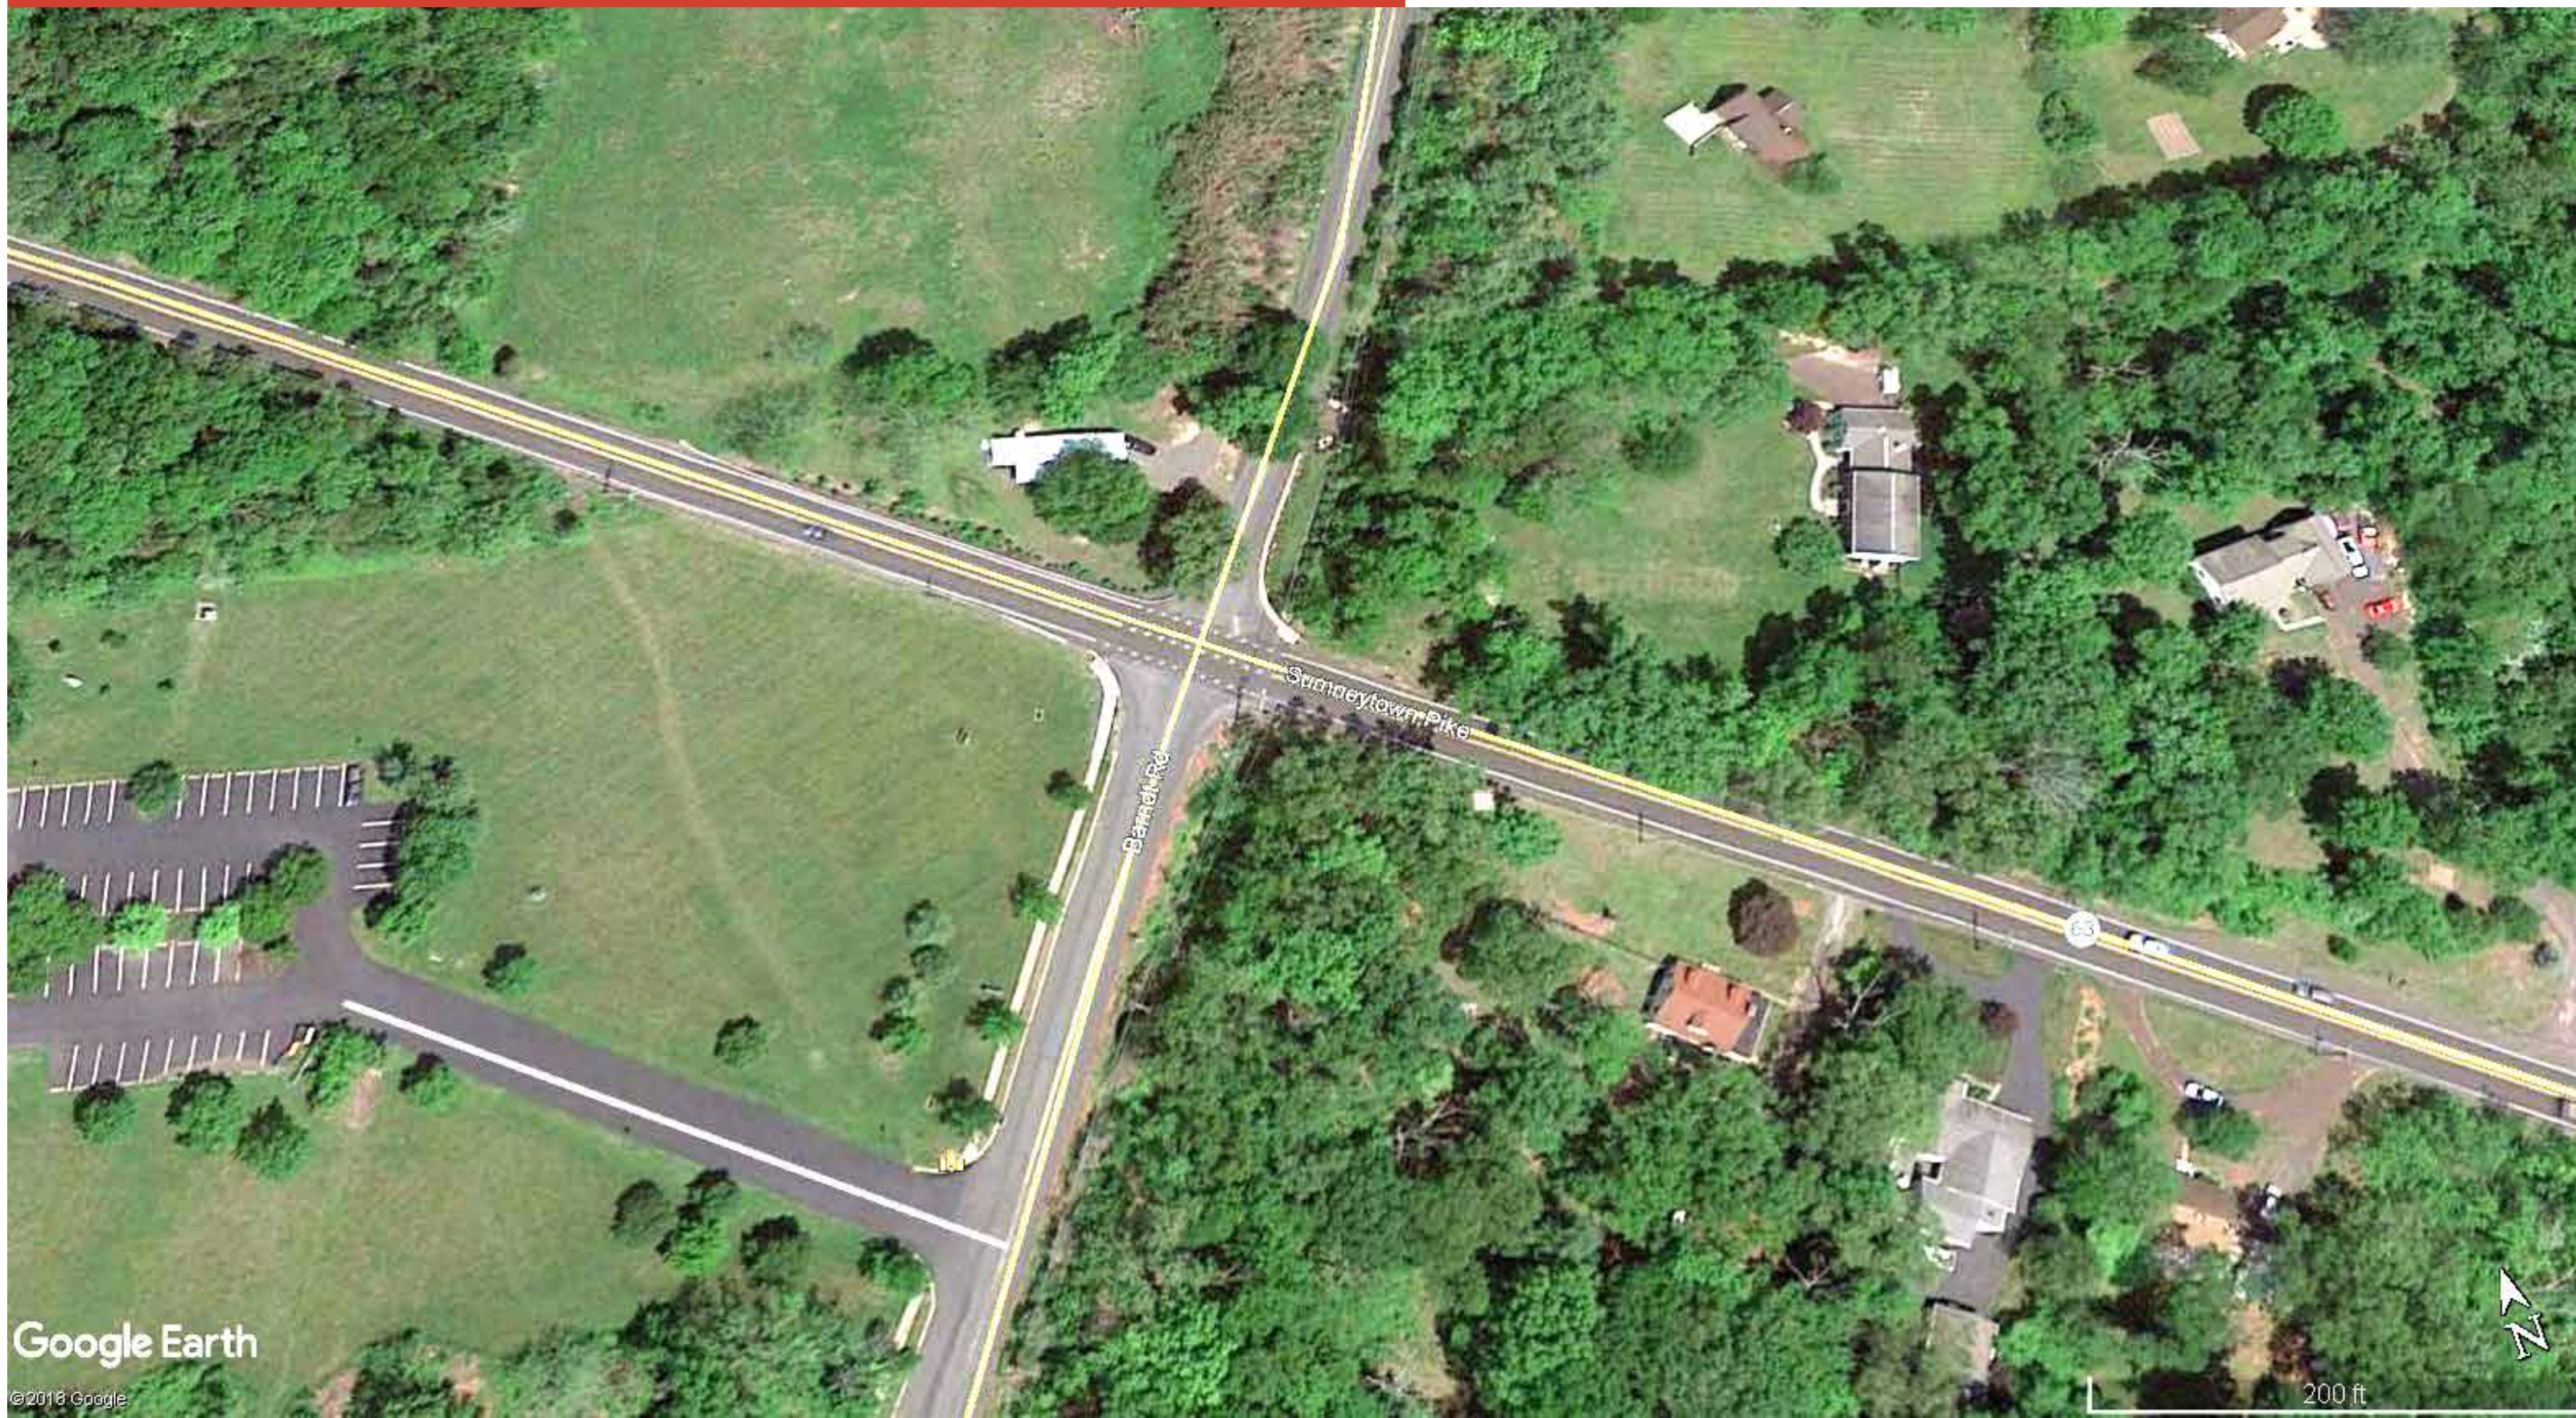

### Barndt Road Traffic Signal:

A new traffic signal will be installed at the intersection of S.R. 0063 (Sumneytown Pike) and S.R. 1056 (Barndt Road), including new traffic signal structures (mast arms), LED signal heads and vehicular video and radar detection to facilitate the actuated operation, and a widening of S.R. 0063 (Sumneytown Pike) to provide wide shoulders at the intersection.



Prepared by Montgomery County Planning Commission